


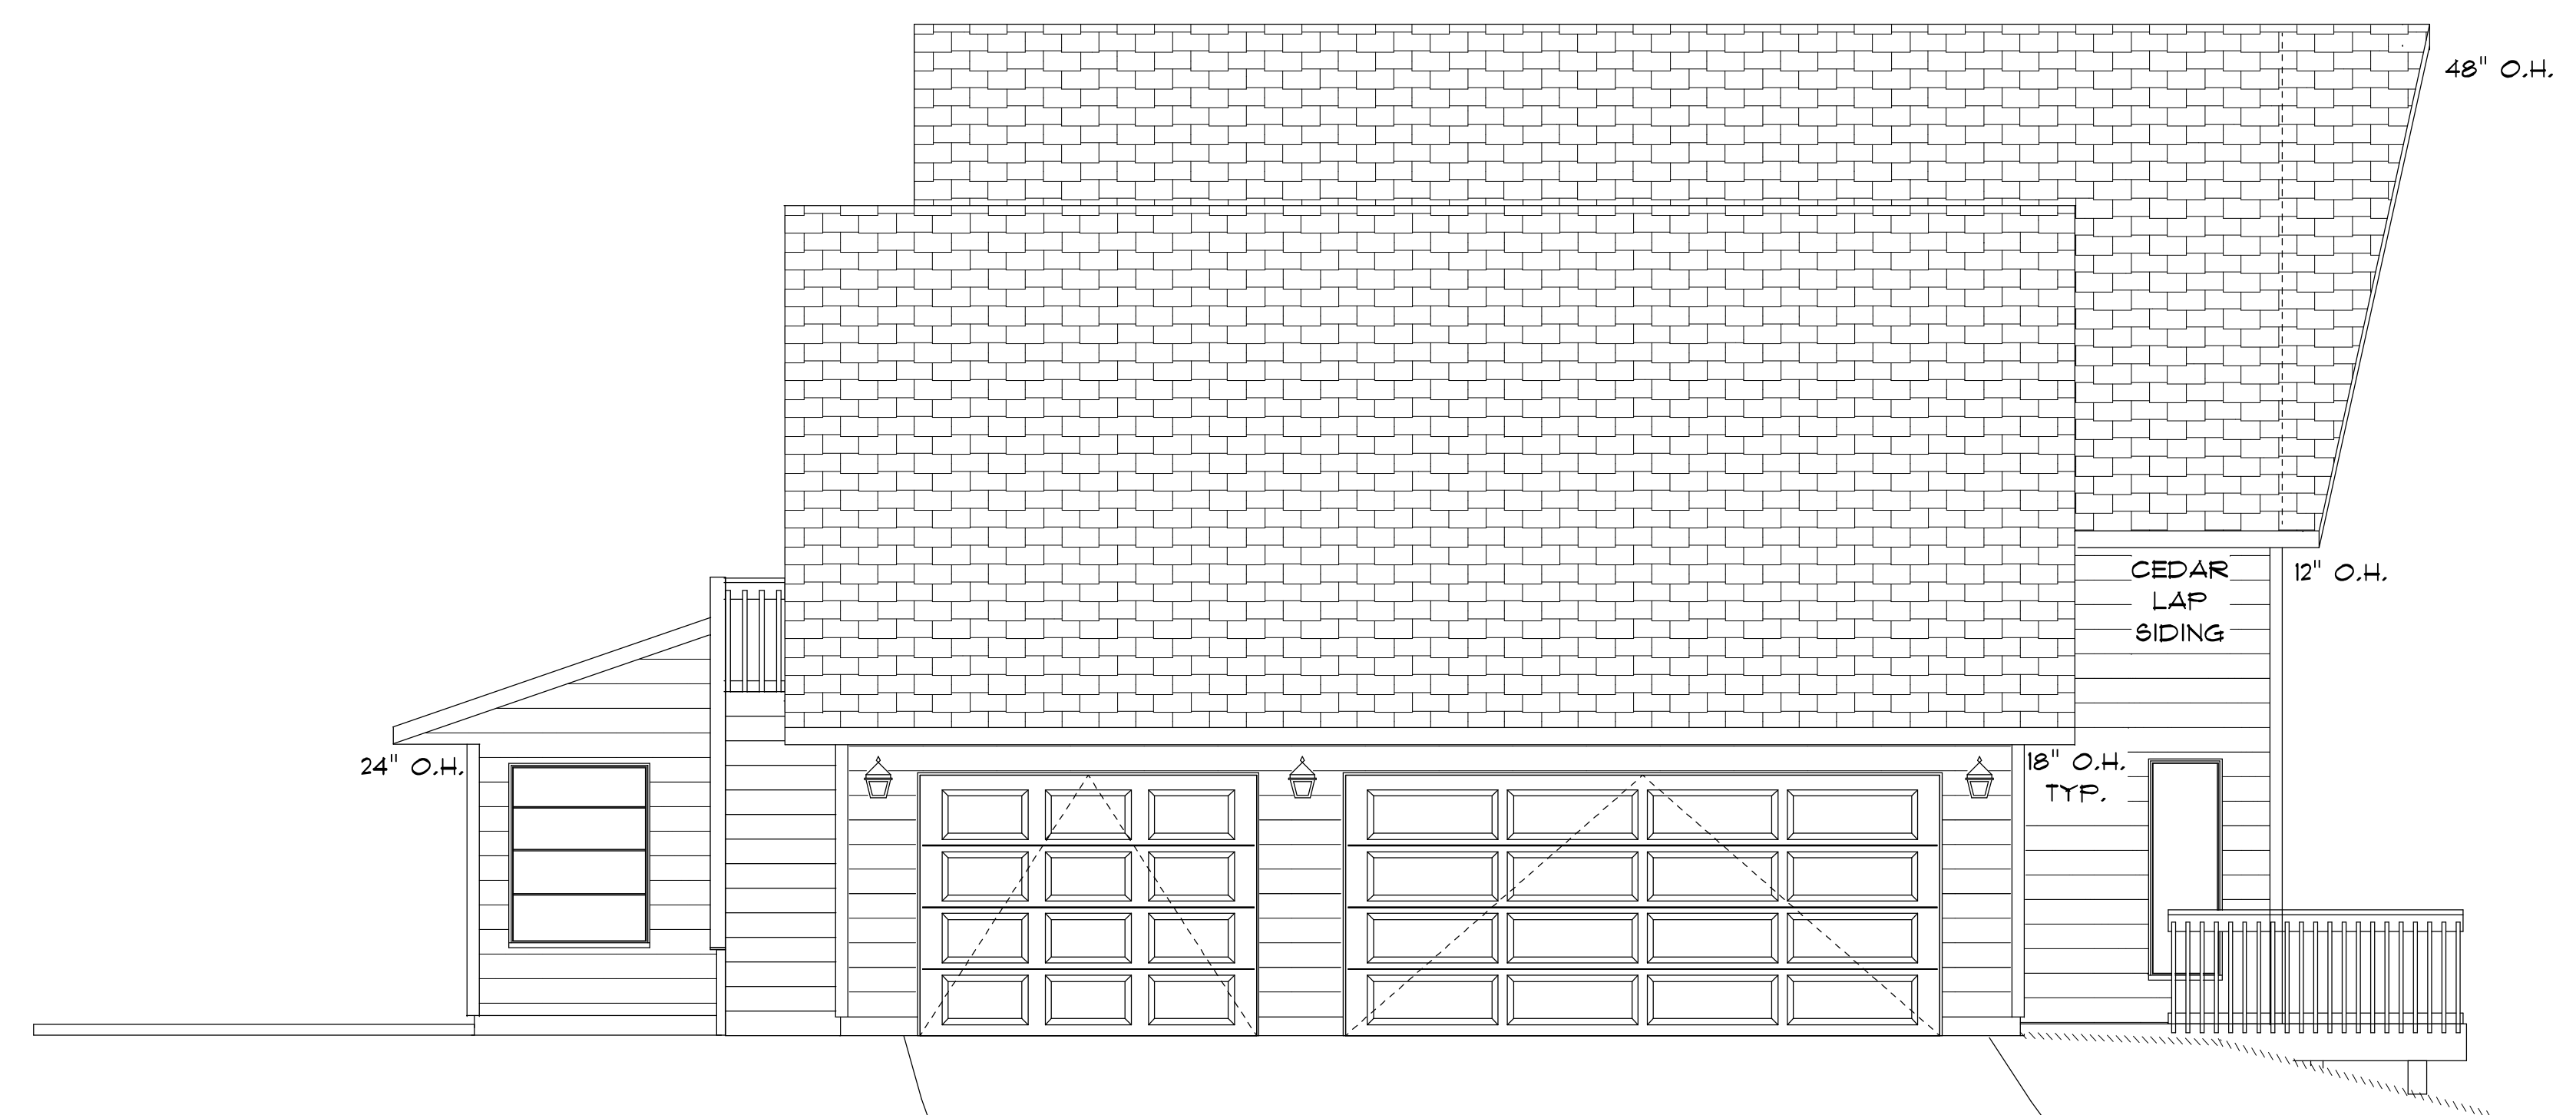

FRONT ELEVATION



LEFT ELEVATION

FINAL PLAN

PROJECT
2108

WOLFE CONSTRUCTION INC.
4500 OAK DRIVE
LACROSSE WI 54601
608-788-5115
PAT@WOLFECONSTRUCTION.COM
(C) COPYRIGHT 2008

THE GUNDERSEN RESIDENCE

FRONT & LEFT ELEVATIONS

DRAWN BY: Pat Wolfe
REVISED: 9/17/08
REVISED: 10/23/08
DATE: September 21, 2010
03:41 PM

SCALE:
1/4" = 1' 0"

PAGE
1
of
5